


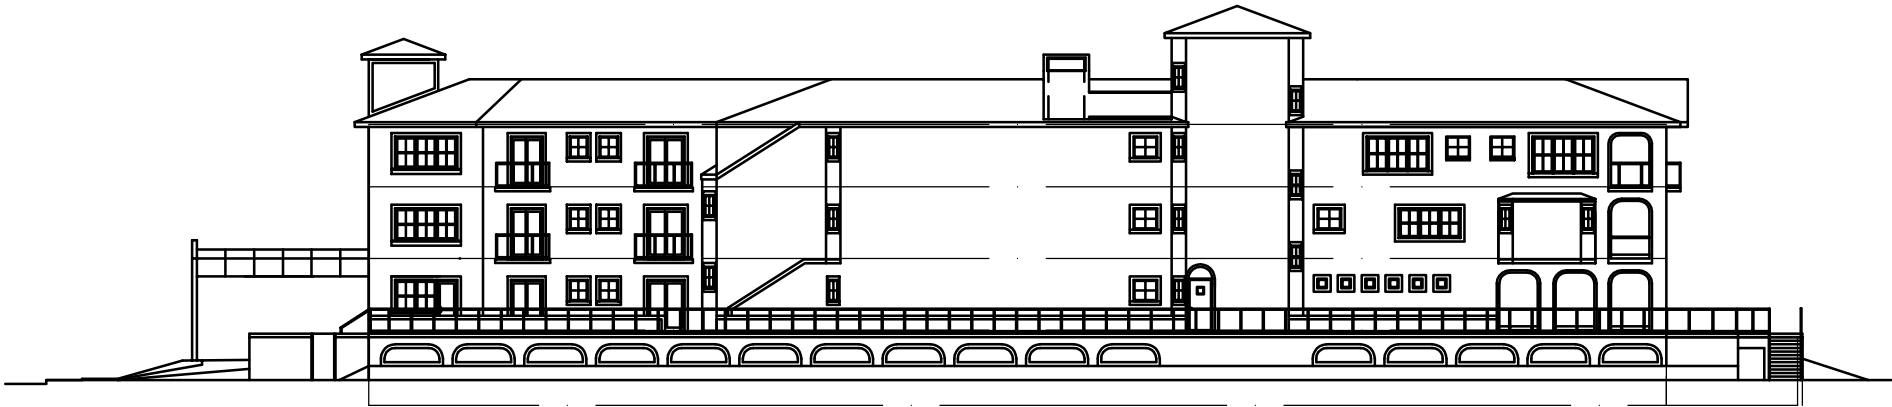

NORTH ELEVATION
SCALE: 1/8" = 1'-0"



WEST ELEVATION
SCALE: 1/8" = 1'-0"

1 EXTERIOR ELEVATIONS
SCALE: 1/8" = 1'-0"

Inlet Plaza
100 Inlet Way
Palm Beach Shores, Florida 33404

© Copyright
S. Raymond Berry
• AIA • Architect • Planner • N.C.A.R.B. • 20 Lake Drive • Palm Beach Shores, Fl. 33404 • Phone (561) 254-2740 • Fax (561) 842-7297



REG.# ARO009960

EE2
8/13/08